



P.U.Z.

PLAN URBANISTIC ZONAL
CONSTRUIRE STATIE GPL, VULCANIZARE SI
SPALATORIE AUTO - CARACTER PROVIZORIU

5) REGLEMENTARI ECHIPARE EDILITARA

INITIATOR PUZ : **S.C. N.Y.W.F \$ COMPANY SRL**
 AMPLASAMENT : CALEA MOINESTI
 MUNICIPIUL BACA U

NR. CAD: 10760 - BACAU
 Cartea funciara nr. 63652 UAT BACAU

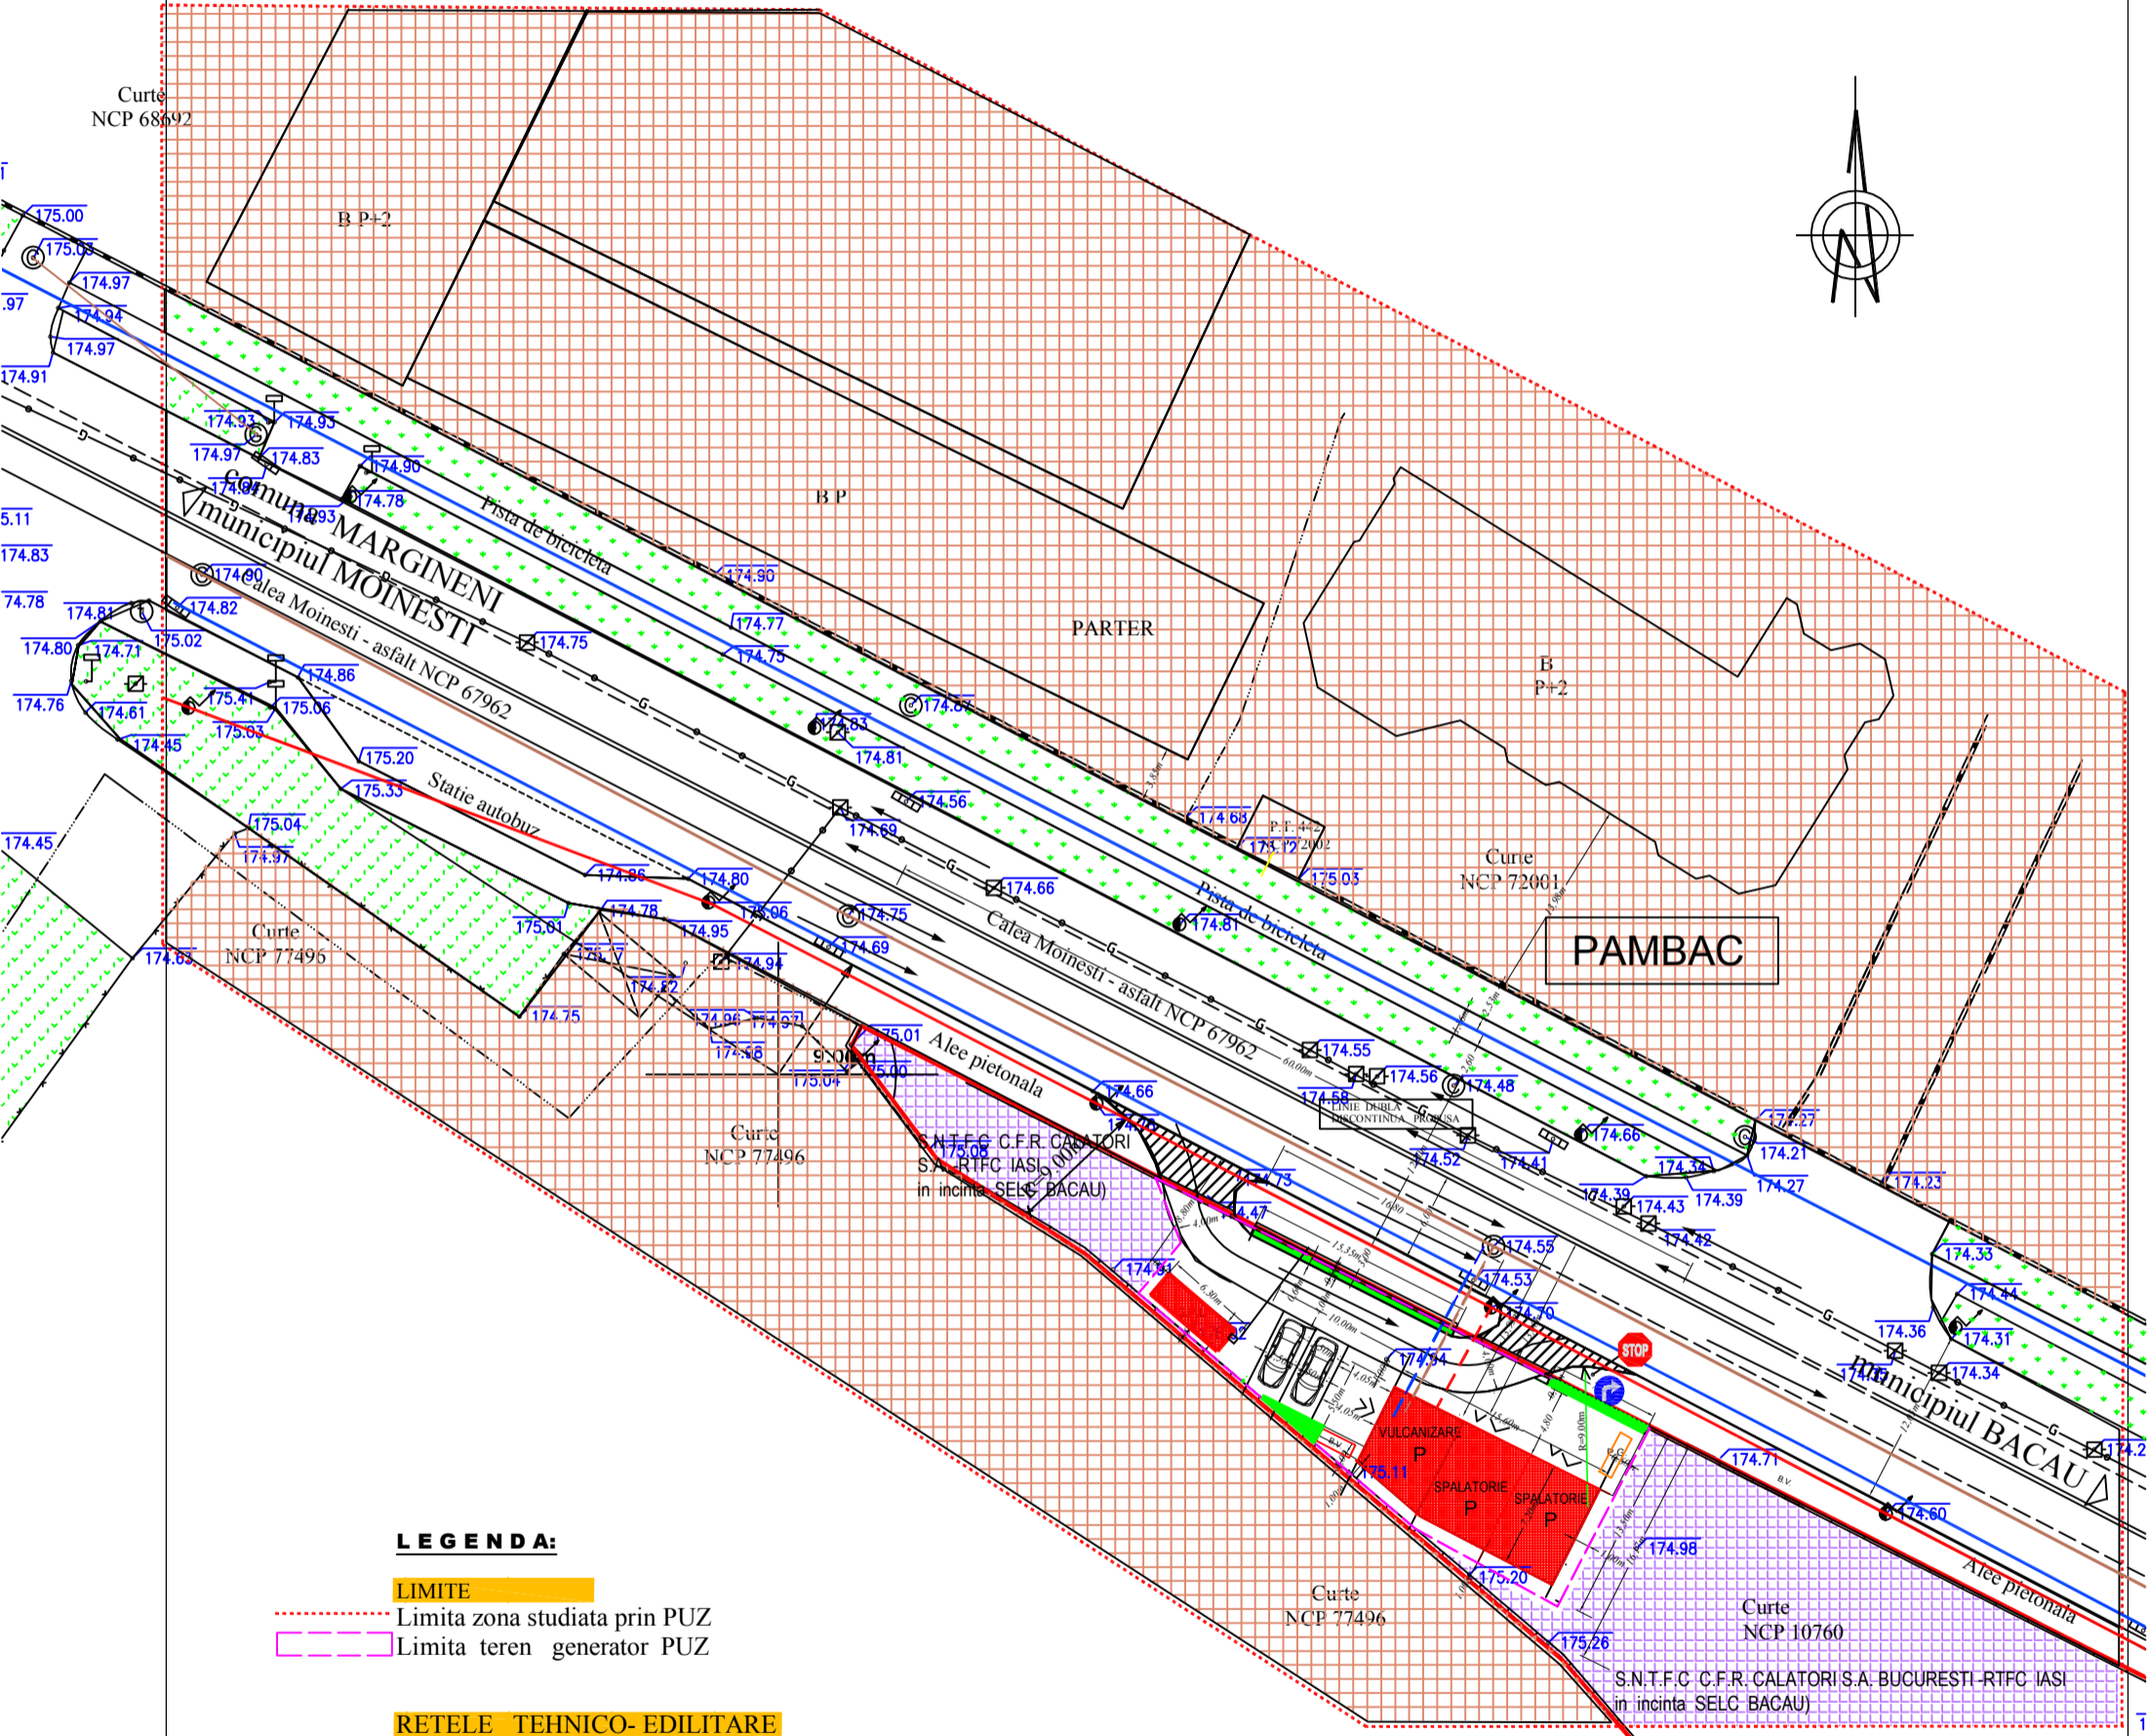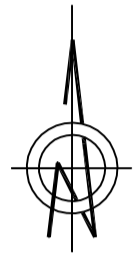

LEGENDA:

- LIMITE**
- Limita zona studiata prin PUZ
 - Limita teren generator PUZ

RETELE TEHNICO- EDILITARE

- Conducta existenta (PE600) alimentare cu apa
- Racord propus alimentare cu apa
- Retea existenta canalizare
- Racord propus canalizare
- Retea existenta alimentare cu energie electrica
- Racord propus alimentare cu energie electrica
- Retea existenta alimentare cu gaz

FOND CONSTRUIT

- Constructii existente
- Constructii provizorii propuse
- Circulatie carosabila
- P.G. Platforma gospodareasca
- B.V. Bazin vidanjabil cu separator hidrocarburi si nisip

SEMNTURA		CERINTA	REFERAT/EXPERTIZA Nr.	DIN DATA DE
B.I.A. SZABO DOINITA- DOINA <small>Str. V. Alecsandri Nr.13A CUI 20372068; / 2002 email: szabo.doina@yahoo.com</small>			Denumire Proiect: PUZ "CONSTRUIRE STATIE GPL, VULCANIZARE SI SPALATORIE AUTO -CARACTER PROVIZORIU "	PROIECT Nr. 175.40 13/2019
PROIECTAT	arh. Szabo Doina	SEMNTATURA	SCARA	Beneficiar: S.C. NIWFES COMPANY S.R.L.
SEF PROIECT	arh. Szabo Doina		DATA 2019	PUZ REGLEMENTARI ECHIPARE EDILITARA PLANSA U5