





1 vedere satelit - Google Earth 1:5000

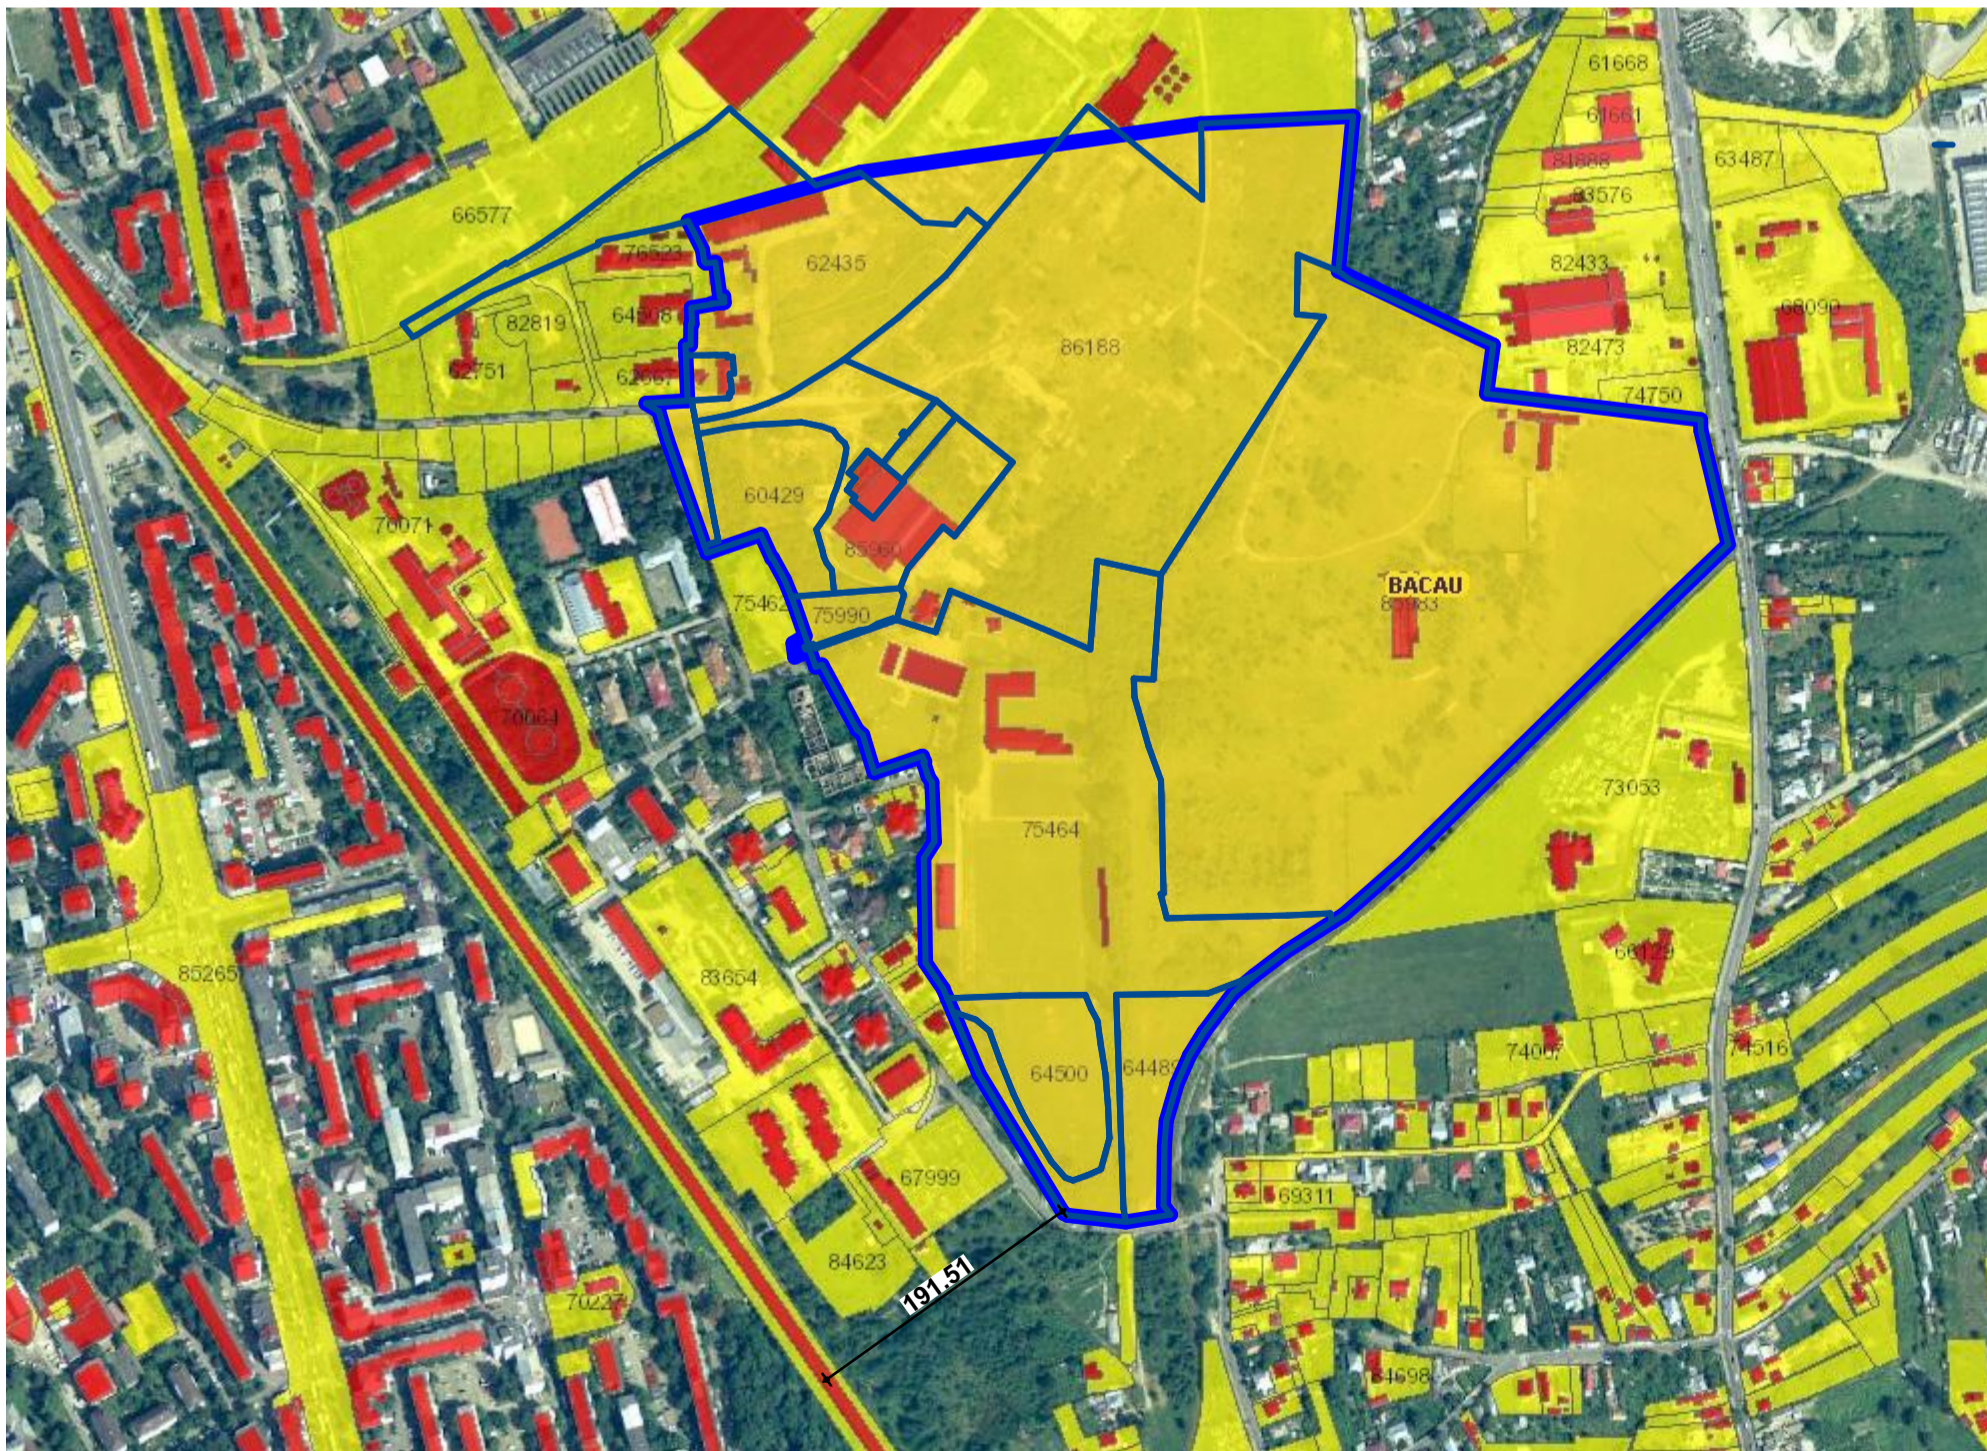

2. suprapunere OCPI (e-terra) 1:5000

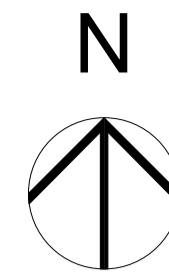

P.U.Z. LETEA-IZVOARE BACAU

U0. INCADRARE IN TERITORIU

OBIECTIV:

DESFIINTARE CONSTRUCTII, CONSTRUIRE DEPOZIT LOGISTIC, ANEXE, DRUMURI SI PLATFORME, PARCAJE, LUCRARI TEHNICO-EDILITARE IN INCINTA, PUT FORAT, PANOURI DE DIRECTIONARE SI RECLAMA, RECLAME FATADA, IMPREJMUIRE, AMENAJARE SPATII VERZI, POST DE TRANSFORMARE SI PUNCT DE CONEXIUNI, AMENAJARE ACCES SI RACORDURI UTILITATI

BENEFICIAR:

S.C. DEDEMAN S.R.L.

INCADRARE IN ZONA

- LIMITA ZONA STUDIATA P.U.Z.
- LIMITA AMPLASAMENT REGLEMENTAT PRIN P.U.Z.
- LIMITE CADASTRALE



beneficiar:		S.C. DEDEMAN S.R.L.	
strada Al. Tolstoi nr. 8, mun. Bacau, jud. Bacau			
obiectiv:		P.U.Z. - DESFIINTARE CONSTRUCTII, CONSTRUIRE DEPOZIT LOGISTIC, ANEXE, DRUMURI SI PLATFORME, PARCAJE, LUCRARI TEHNICO-EDILITARE IN INCINTA, PUT FORAT, PANOURI DE DIRECTIONARE SI RECLAMA, RECLAME FATADA, IMPREJMUIRE, AMENAJARE SPATII VERZI, POST DE TRANSFORMARE SI PUNCT DE CONEXIUNI, AMENAJARE ACCES SI RACORDURI UTILITATI	
adresa: Str. Izvoare, Nr.54; Str. Letea, Nr.17; Str. Rozelor nr.55 mun. Bacau, jud. Bacau, ROMANIA			
verificator	NUME	SEMNATURA	CERINTA
expert tehnic			
Este interzisa copierea si multiplicarea prezentei documentatii fara aprobarea scrisa a S.C. CREATIV PROIECT S.R.L.			
proiectant general :		S.C. CREATIV PROIECT S.R.L. PIATRA NEAMT	
		TEL: 0742/988212; 0740/302724; 0233/227747	
		C.U.I 17536679	
		J27/737/27.04.2009	
sef proiect	arh. Marius Vadeanu	nr proiect	14/2020
subproiectant	BACAU	scara:	1:5000
S.C. AG PROIECT S.R.L. BACAU		C.U.I. 16415276; 304/883/2004-PROIECT	
proiectat/desenat	arh. Valentin Cociorva	format:	A2+
resp.urbanism	arh.urb. Dan Florea	data:	2020
data:	8/24/2020	rev:	8/24/2020
OBIECTE COMPONENTE ALE INVESTITIEI		faza:	P.U.Z.
denumirea plansei:		nr. plansei:	U0
INCADRARE IN TERITORIU			