


PROFIL TRANSVERSAL PICHET P2 km 1+188 Ax Dj 119

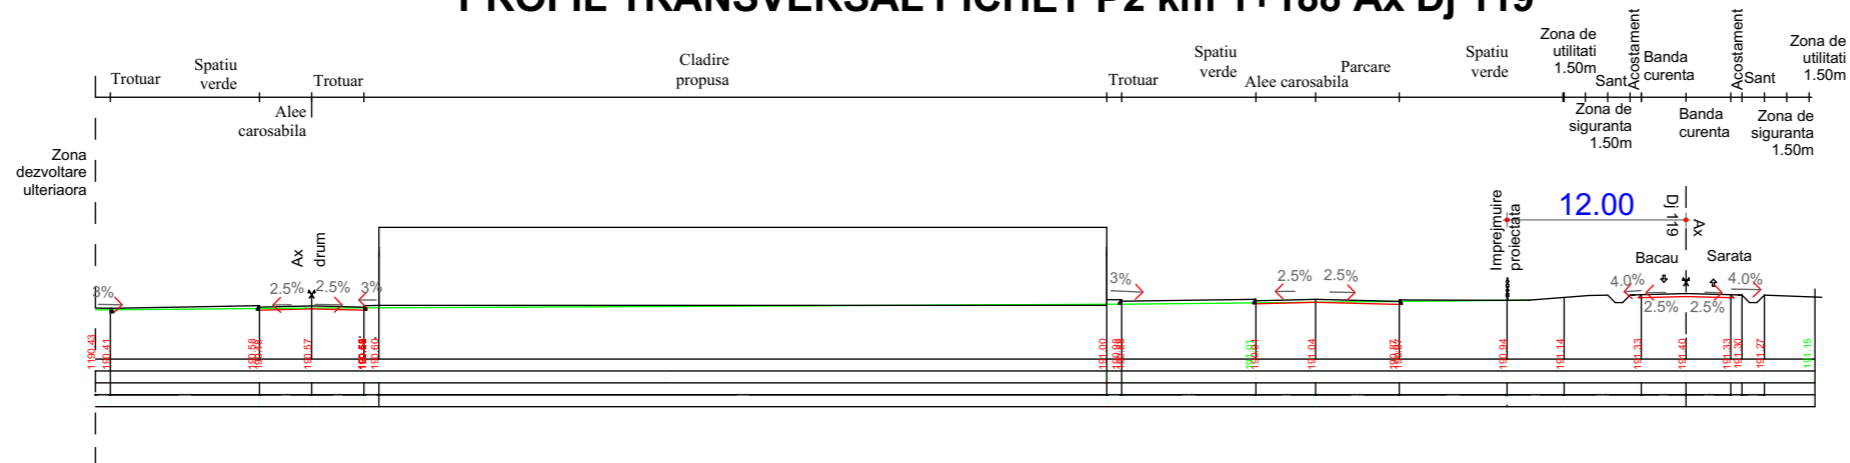

PROIECT P.U.D. SEDIU ADMINISTRATIV SI ATELIER PRESTARI SERVICII ORGANIZARE A EXECUTARII LUCRARILOR arabil	NR. PROIECT <div style="text-align: center; font-size: 1.2em;">7 /2020</div>
AMPLASAMENT Str. Poligonului, Municipiul Bacau	
BENEFICIAR S.C. MBM SERVICE S.R.L.	
STAMPILA S.C. C.C. URBAN DECOR S.R.L. RO-41238582, J4/1124/2019 BACAU, B-dul Unirii, nr.13	
PROIECTANT GENERAL	
PROIECTANT DE SPECIALITATE	
VERIFICATOR CERINTA CALITATE REFERAT/EXPERTIZA NR./DATA SEMNATURA	
SEF PROIECT Arh. Catrinel Lefter PROIECTAT	
VERIFICAT Arh. Catrinel Lefter	
STAMPILA URBAN Catrinel Silvia C. LEFTER arhitect BDE	
FAZA DOC. AVIZE DATA 09.2020 SCARA	
TITLU PLANSA PLANSA	
PROFIL TRANSVERSAL TEREN U5	