


10

11

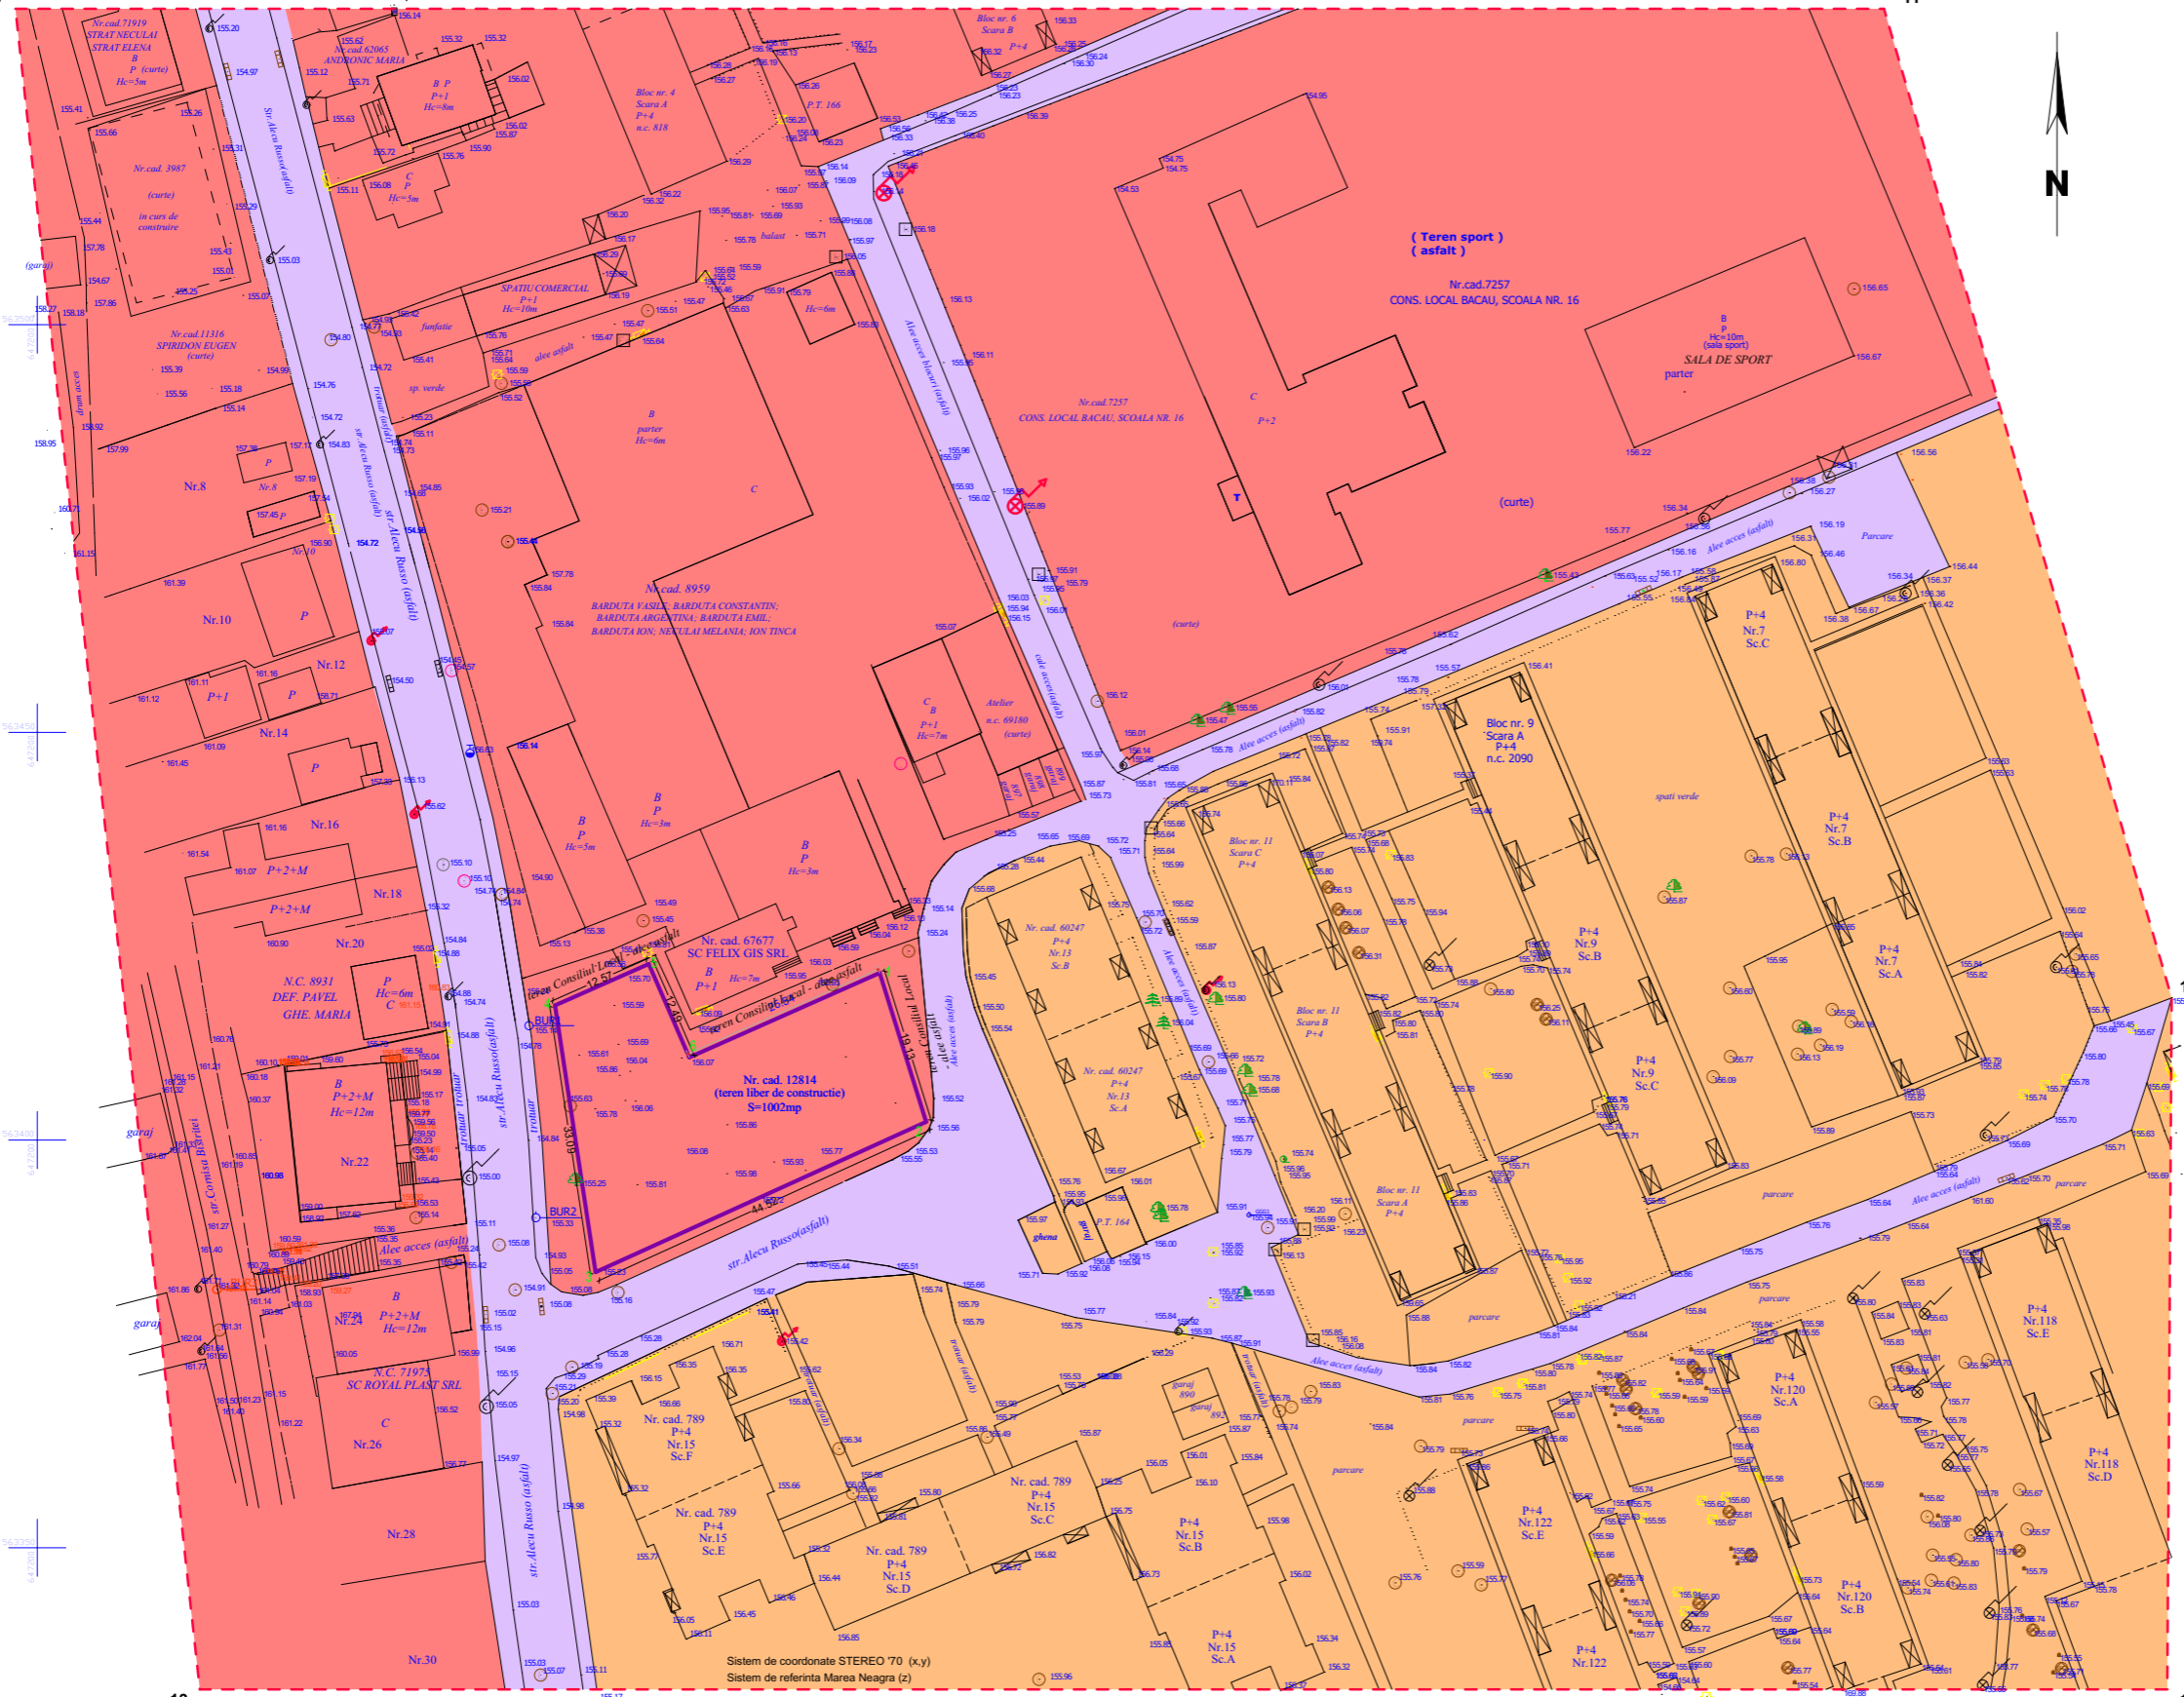

- LIMITE**
- LIMITA ZONA STUDIATA S = 5,00 ha
 - LIMITA AMPLASAMENT STUDIAT
- ZONIFICARE FUNCTIONALA**
- ZONA LOCUINTE COLECTIVE
 - ZONA INSTITUTII PUBLICE SI SERVICII
 - ZONA CAI DE COMUNICATIE RUTIERA

Inventar coordonate

Nr. Pct.	Coordonate pct.de contur		Lungimi latimi D _{i,j} (i+1)
	X [m]	Y [m]	
1	563420.498	647325.878	19.130
2	563402.235	647331.573	44.523
3	563383.804	647291.044	33.090
4	563416.518	647286.071	12.566
5	563421.598	647297.584	12.488
6	563410.142	647302.536	25.536

S= 1002mp

Zona studiata

Nr. Pct.	Coordonate pct.de contur		Lungimi latimi D _{i,j} (i+1)
	X [m]	Y [m]	
10	563538.743	647219.905	229.112
11	563538.743	647449.017	126.328
14	563417.439	647484.283	84.812
12	563332.630	647483.747	241.231
13	563332.630	647242.516	207.350

S= 5000mp

DOMENII	DISFUNCTIONALITATI	PRIORITATI
CIRCULATIE	- acces auto amplasament neamenajat corespunzator - parcare neamenajata	- realizare acces auto si parcani
FOND CONSTRUIT	- fond construit incomplet, - imagine inestetica	- completare fond construit

PROIECT	NR. PROIECT
P.U.Z. CONSTRUIRE IMOBIL LOCUINTE COLECTIVE	1 / 2020
AMPLASAMENT	
Str. Alecu Russo, nr. 1, Municipal Bacau	
BENEFICIAR	
S.C. MILIBUZ S.R.L.	
PROIECTANT GENERAL	STAMPILA
S.C. C.C. URBAN DECOR S.R.L. RO - 4123852, J41124/2019 BACAU, B-dul Unirii, nr. 13	
PROIECTANT DE SPECIALITATE	
VERIFICATOR	CERINTA CALITATE REFERAT/EXPERTIZA NR. DATA SEMNATURA
SEM. PRODUCT	Arh. Catrinel Lefter
PROIECTAT	Arh. Catrinel Lefter
PROIECTAT	Arh. Catrinel Lefter
VERIF. AT	Arh. Catrinel Lefter
DOC. FAZA AVIZE	DATA 03.2020 SCARA 1:500
TITLU PLANSA	PLANSA
SITUATIE EXISTENTA	U1

13

12

Sistem de coordonate STEREO 70 (x,y)
Sistem de referinta Marea Neagra (z)