

PLAN URBANISTIC DE DETALIU

construire ANSAMBLU DE LOCUINTE UNIFAMILIALE si imprejmuire teren


str. Arinilor, nr. 29, Bacau


LEGENDA:

LIMITE


 LIMITA PARCELA STUDIATA


ZONIFICARE

 TERENURI AFLATE IN
IN PROPRIETATEA PARTICULARA
A PERSOANELOR FIZICE SI JURIDICE

 TERENURI AFLATE IN DOMENIUL
PUBLIC/PRIVAT AL U.A.T. BACAU

 TERENURI AFLATE IN DOMENIUL
PRIVAT AL PERSOANELOR FIZICE/JURIDICE

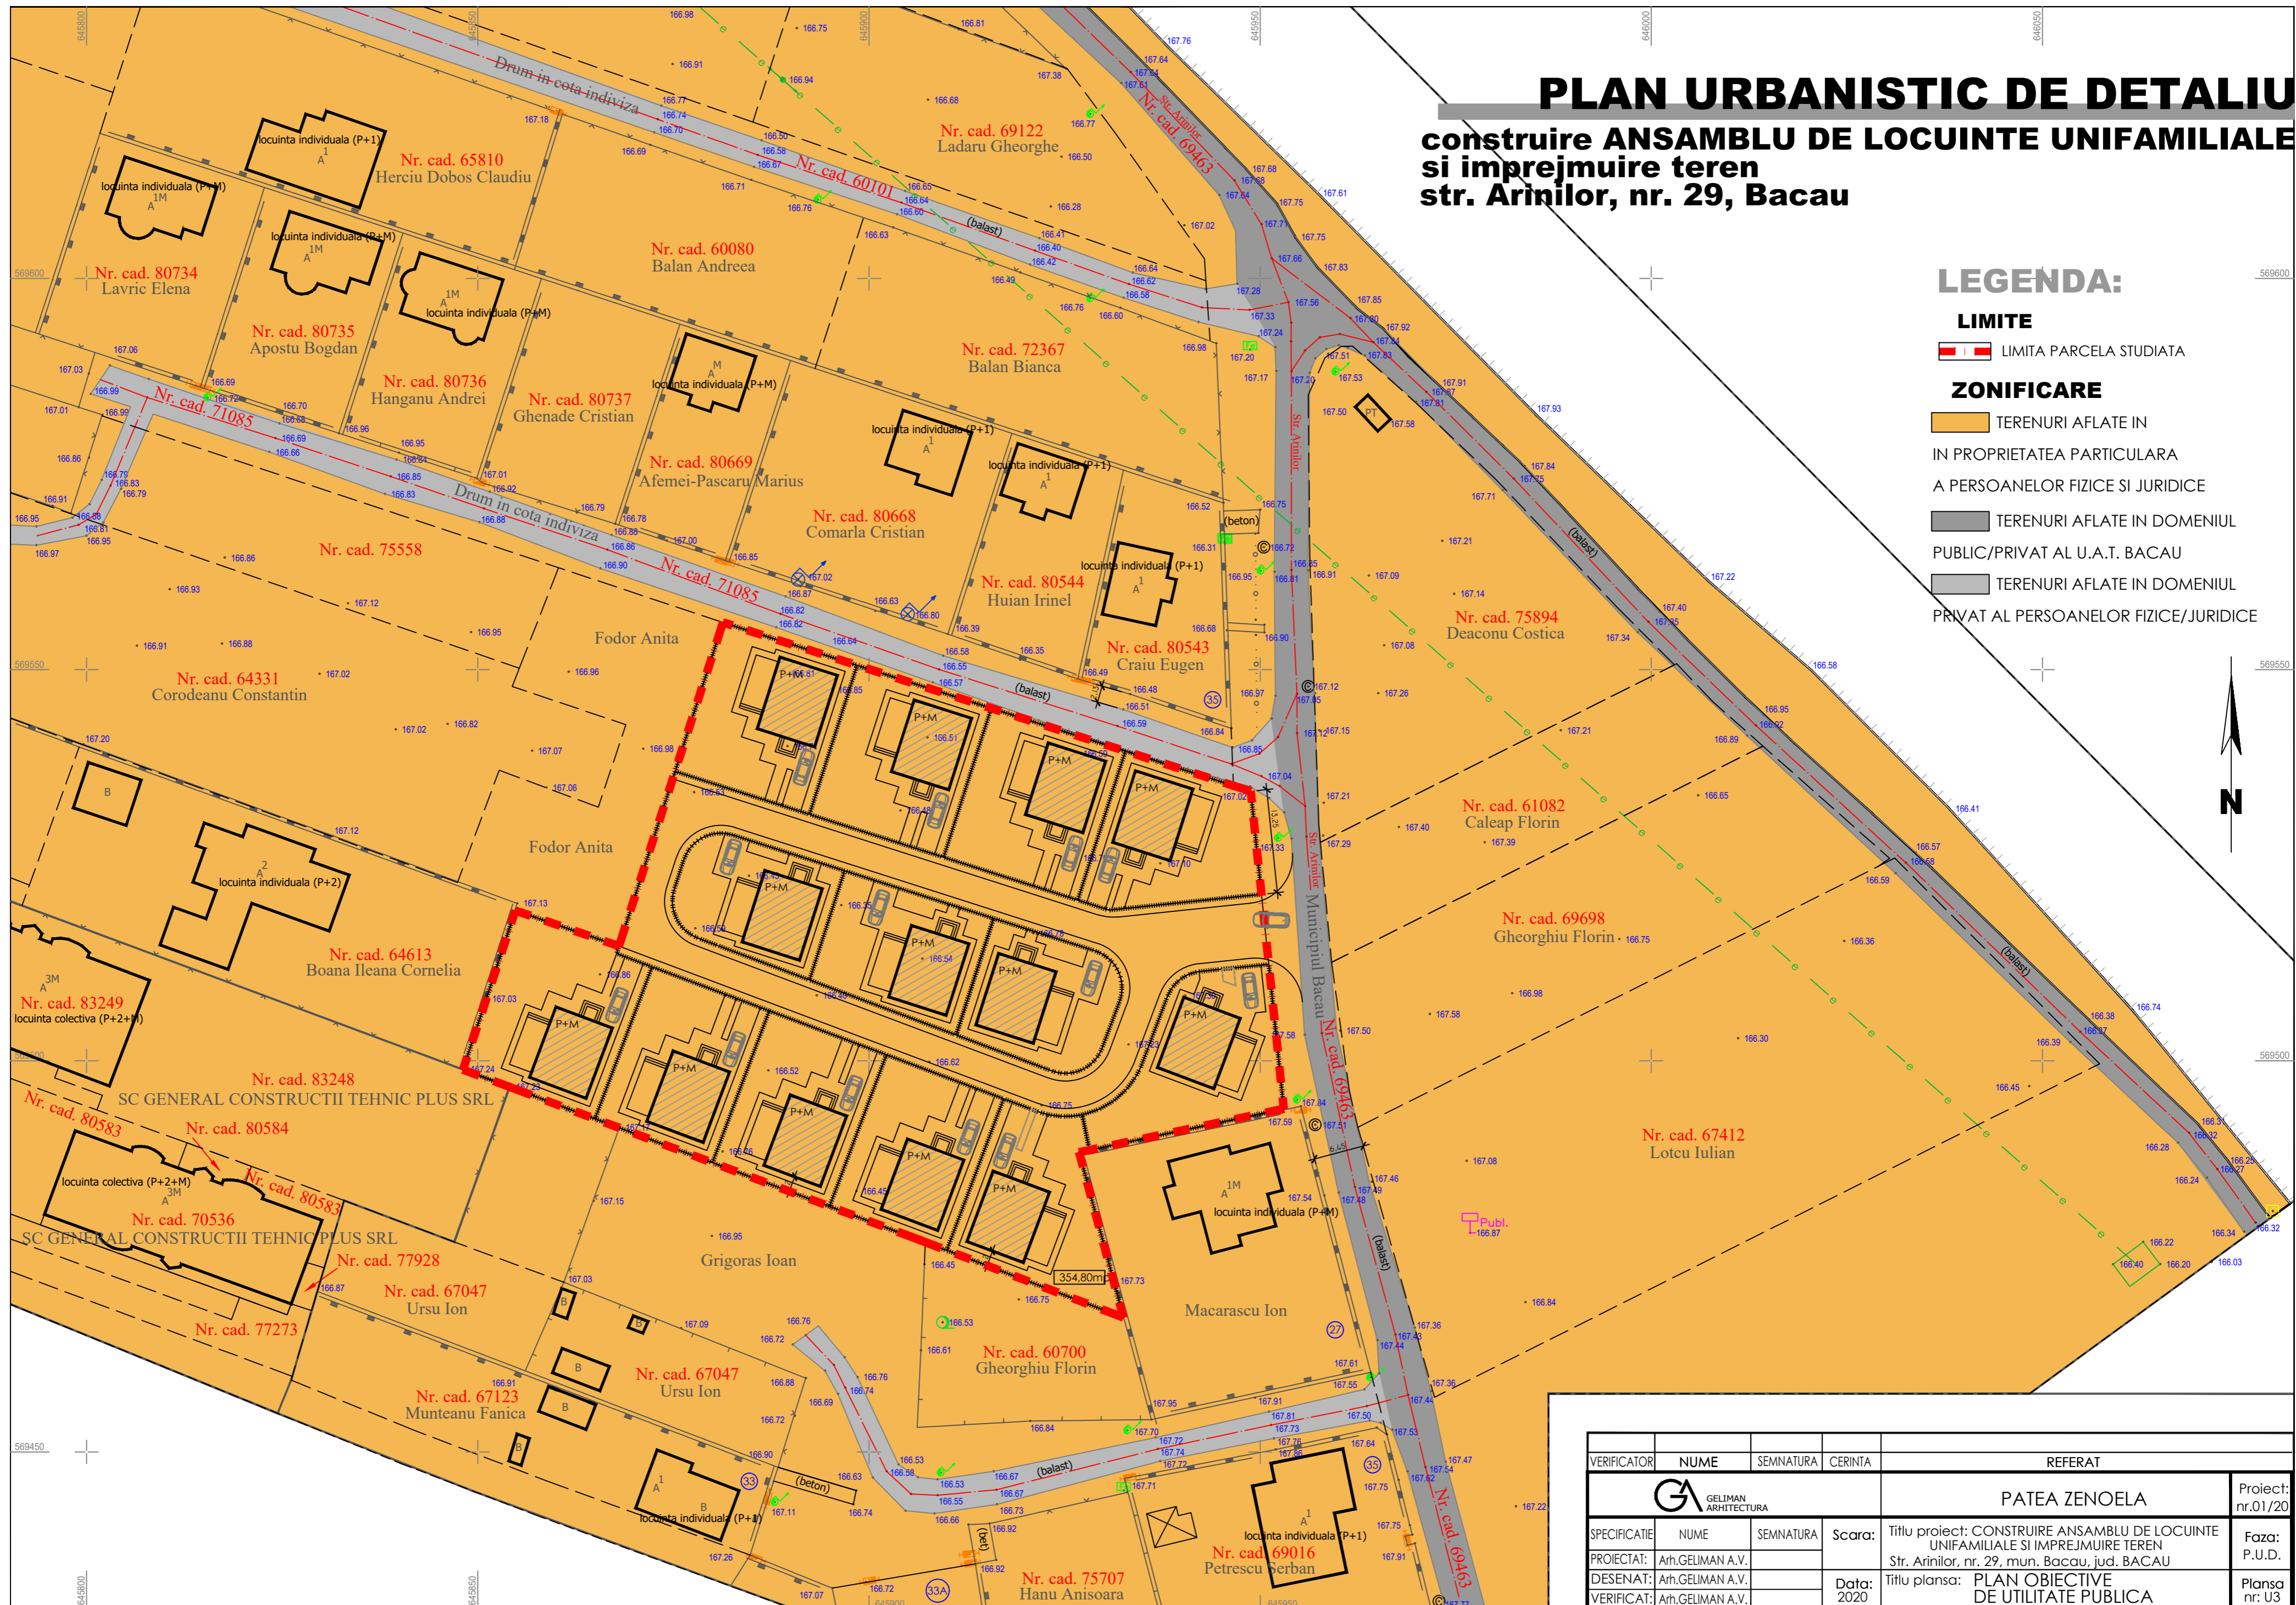

VERIFICATOR	NUME	SEMNATURA	CERINTA	REFERAT	
			PATEA ZENOELA		Proiect: nr.01/20
					Faza: P.U.D.
SPECIFICATIE	NUME	SEMNATURA	Scara:	Titlu proiect: CONSTRUIRE ANSAMBLU DE LOCUINTE UNIFAMILIALE SI IMPREJMUIRE TEREN	
PROIECTAT:	Arh.GELIMAN A.V.			Str. Arinilor, nr. 29, mun. Bacau, jud. BACAU	
DESENAT:	Arh.GELIMAN A.V.		Data:	Titlu plansa: PLAN OBIECTIVE DE UTILITATE PUBLICA	
VERIFICAT:	Arh.GELIMAN A.V.		2020	Plansa nr: U3	