

# PLAN URBANISTIC DE DETALIU

**construire SPATII BIROURI,  
SPATII COMERCIALIZARE PRODUSE ALIMENTARE  
SI NEALIMENTARE, imprejmuire teren**

**str. Poligonului, nr. 4, Bacau**

## LEGENDA:

### LIMITE

 LIMITA PARCELA STUDIATA

### ZONIFICARE


 TERENURI AFLATE

IN PROPRIETATEA PARTICULARA  
A PERSOANELOR FIZICE SI JURIDICE


 TERENURI AFLATE

IN DOMENIUL PUBLIC/PRIVAT

AL U.A.T. BACAU

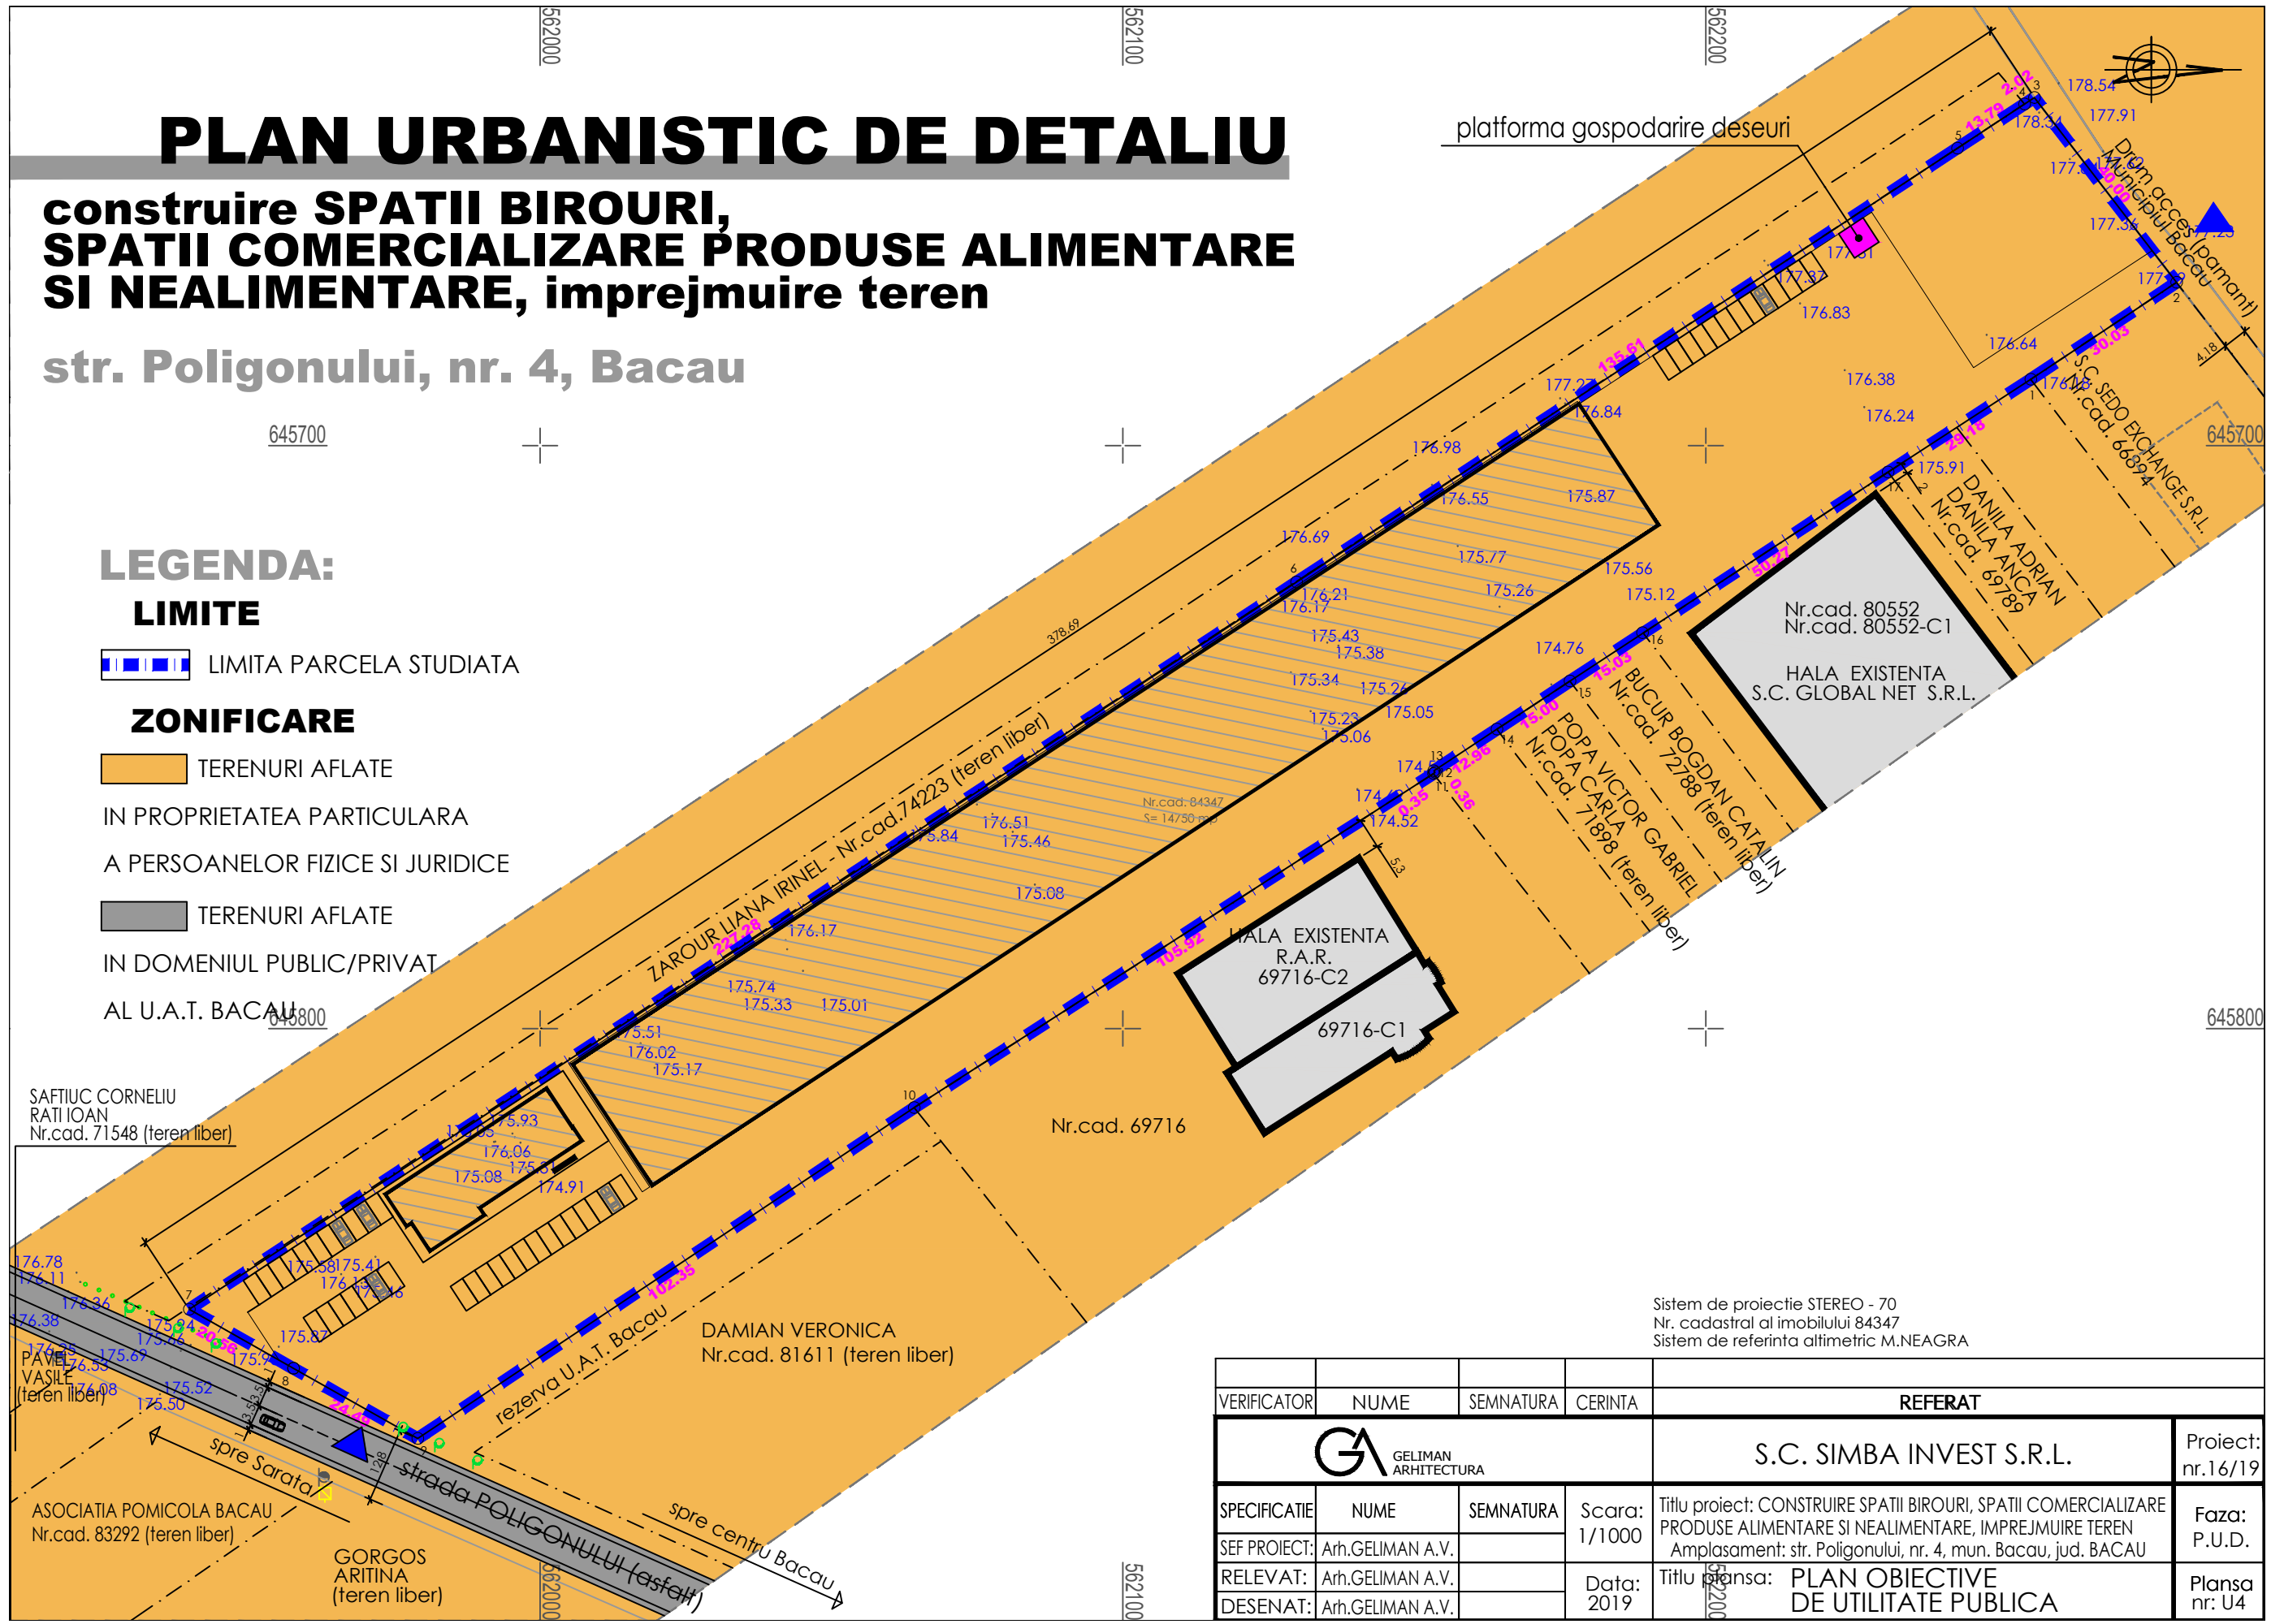

Sistem de proiectie STEREO - 70  
Nr. cadastral al imobilului 84347  
Sistem de referinta altimetric M.NEAGRA

VERIFICATOR	NUME	SEMNATURA	CERINTA	REFERAT	
				S.C. SIMBA INVEST S.R.L.	
				Proiect: nr.16/19	
SPECIFICATIE	NUME	SEMNATURA	Scara: 1/1000	Titlu proiect: CONSTRUIRE SPATII BIROURI, SPATII COMERCIALIZARE PRODUSE ALIMENTARE SI NEALIMENTARE, IMPREJMUIRE TEREN Amplasament: str. Poligonului, nr. 4, mun. Bacau, jud. BACAU	
SEF PROIECT:	Arh.GELIMAN A.V.			Faza: P.U.D.	
RELEVAT:	Arh.GELIMAN A.V.		Data: 2019	Titlu planşa: PLAN OBIECTIVE DE UTILITATE PUBLICA	
DESENAT:	Arh.GELIMAN A.V.			Plansa nr: U4	